



Node 6 Uni.11+12 IP: 192.168.0.16

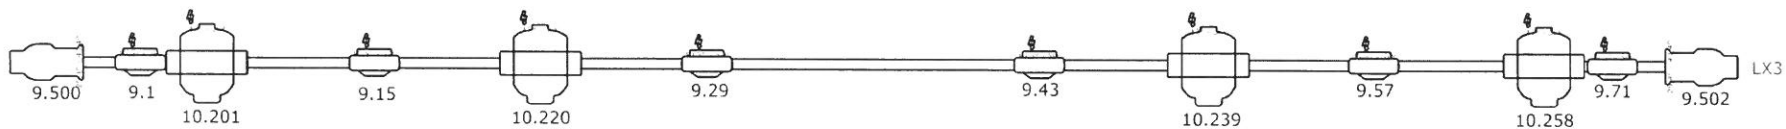

Node 5 Uni.9+10 IP: 192.168.0.15

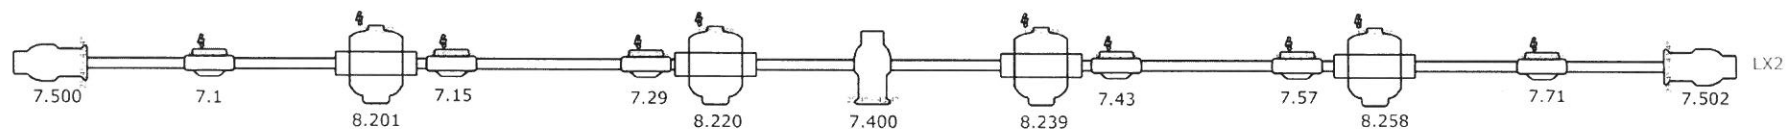

Node 4 Uni.7+8 IP: 192.168.0.14





Project	STANDARD PARKTEATERET
	MOSS KULTURHUS
	03.05.2023
	MARIUS JACOBSEN 92339250 Marius.Jacobsen@Moss.Kommune.no

Symbol key



- MAC Aura XB (18)
- XLED HD RGBWAUV LED Wash (8)
- ELP Zoom WW LED Profile 25-50 (17)
- DTW Blinder 350 IP (6)
- MAC Quantum Profile (10)

FX
HAZE:17.511
FAN:17.508
SAL: 35.11-13
SHELL: 35.1-10

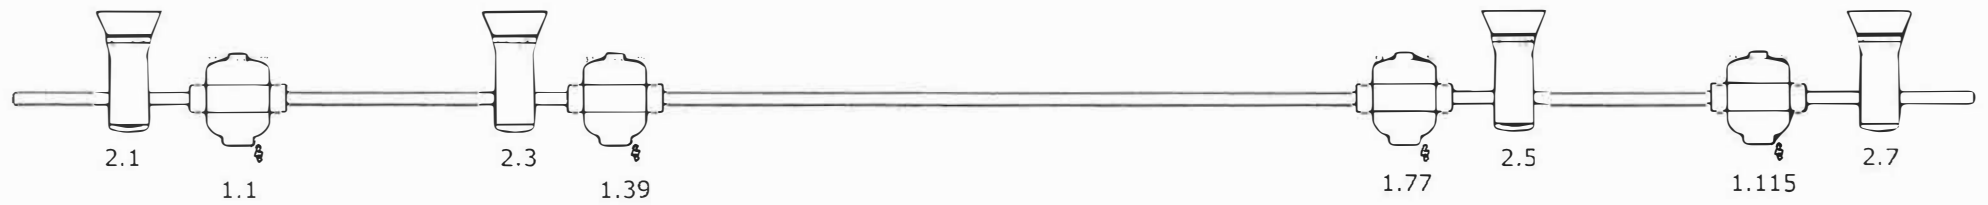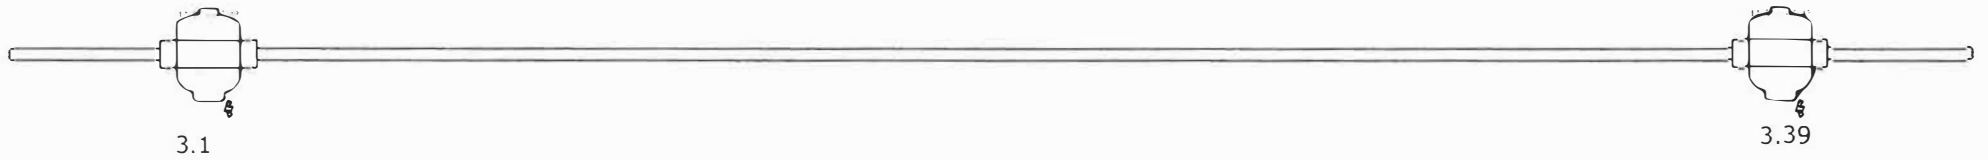





Project STANDARD PARKTEATERET
MOSS KULTUHUS
03.05.2023
MARIUS JACOBSEN 92339250 Marius.Jacobsen@Moss.Kommune.no

Symbol key
 MAC Encore Performance CLD
 Lexpert Fresnel M WW

FX
HAZE:17.511
FAN:17.508
SAL: 35.11-13
SHELL: 35.1-10



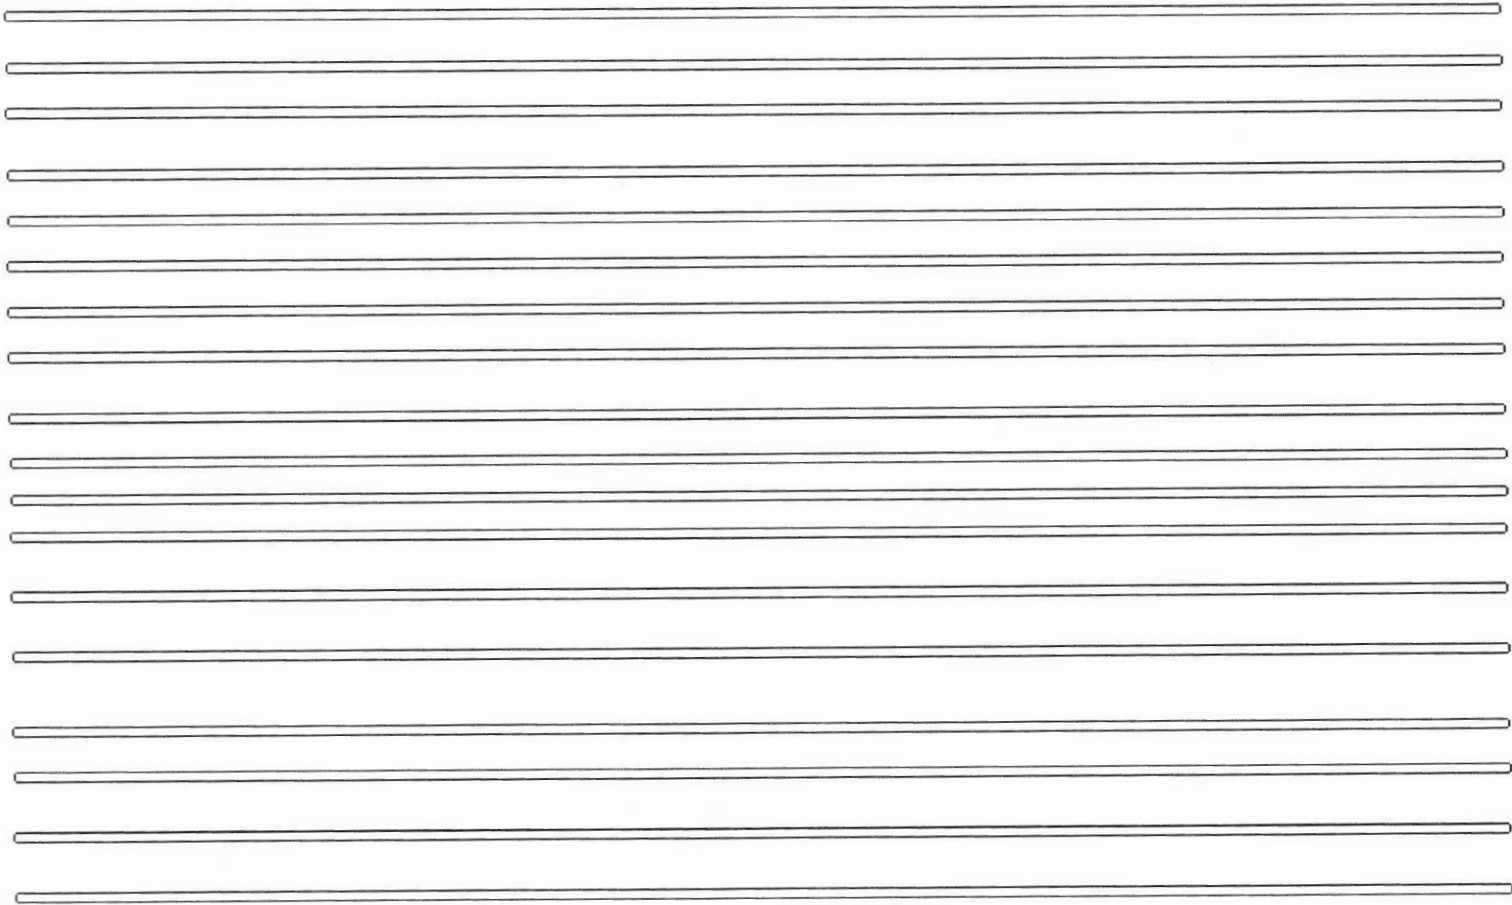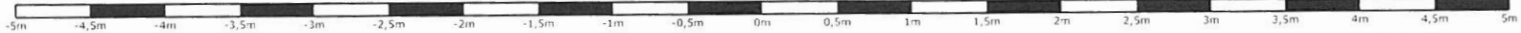

Standard Flybar